



F.H.W.A. REGION	STATE	PROJECT NO.	SHEET NO.	TOTAL SHEETS	AS BUILT
9	ARIZ.				

GENERAL NOTES

1. All concrete shall be Class S, $f'c=4000$ PSI.
2. All rebar shall conform to Section 1003 of the Standard Specifications.
3. All rebar shall have 2" minimum clear cover unless otherwise noted.
4. See drainage sheets for slotted drain and catch basin details.
5. Barrier transition shall match both adjoining curb and gutter and concrete half barrier.
6. See Std Dwg C-05.20 for sidewalk construction.
7. All bend dimensions for rebar shall be out-to-out of bars.
8. Two-inch deep contraction joints shall be placed in the gutter at locations which match the joints in adjacent PCCP and at approximate 15-foot centers when adjacent to AC pavement. Joints shall be either hand tooled or sawn.

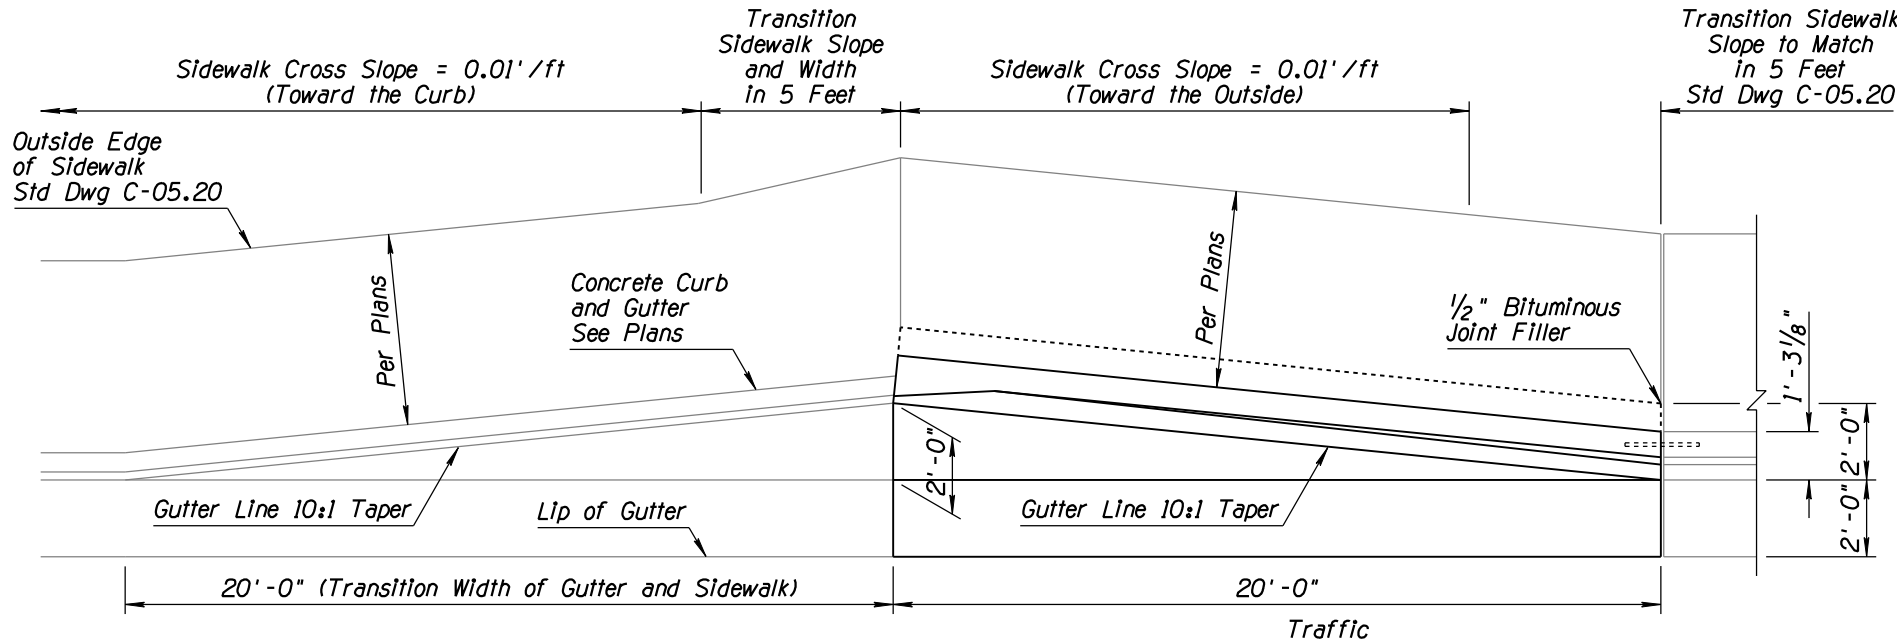


PLAN VIEW

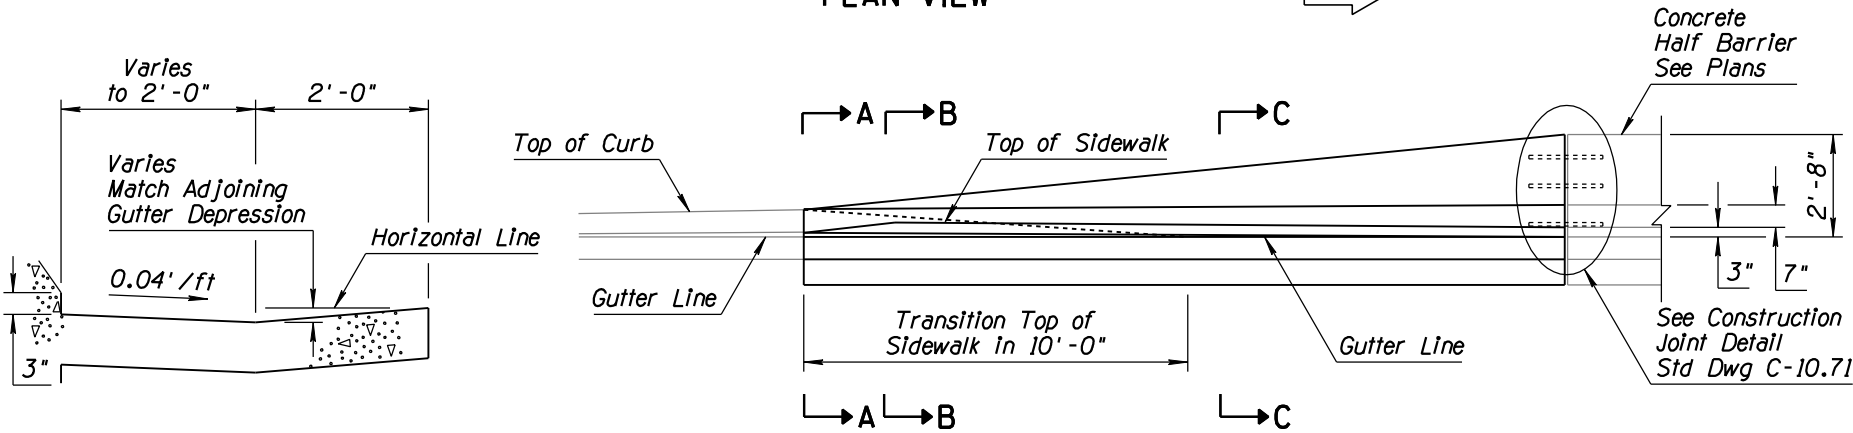


ELEVATION


BARRIER GUTTER DETAIL

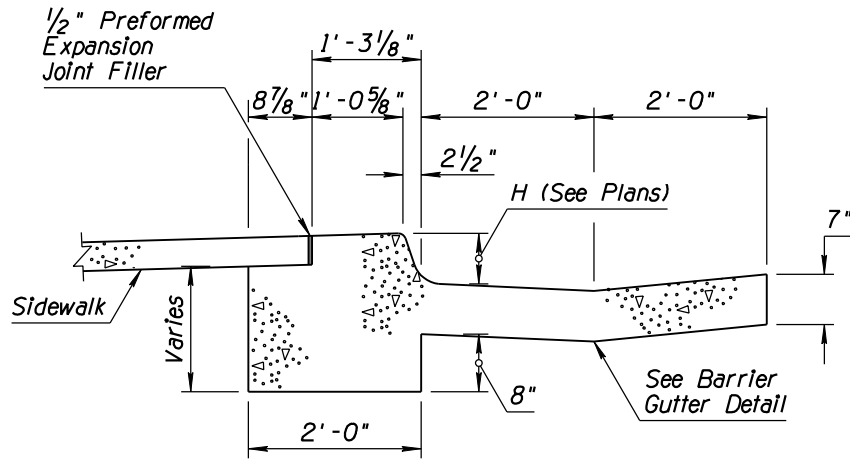

SECTION A-A

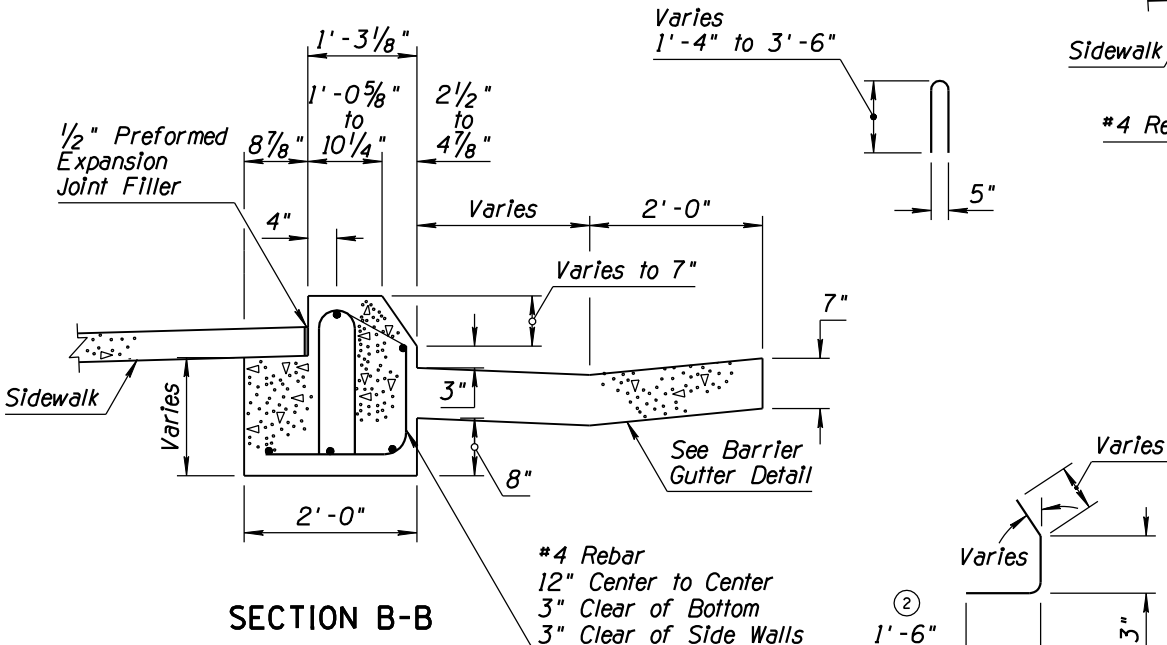

SECTION B-B

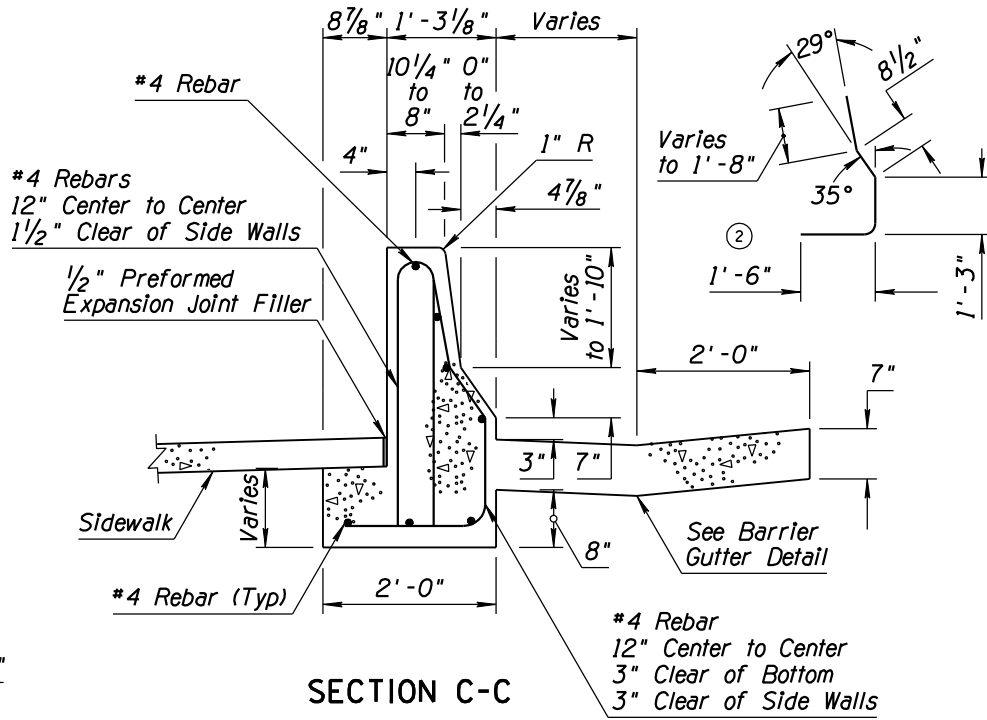

SECTION C-C

DETAIL

BARRIER TRANSITION 32" TYPE 'F' LOW SPEED APPROACH

DESIGN APPROVED Kenneth R. Cooper	ARIZONA DEPARTMENT OF TRANSPORTATION INTERMODAL TRANSPORTATION DIVISION ROADWAY GROUP PLANS DETAIL
APPROVED FOR DISTRIBUTION J. C. Cooper	
ROUTE	LOCATION
TRACS NO.	SHEET OF

Note to Designer:
The information presented in this Roadway Plans Detail is for general use. Designers should satisfy themselves that their project site conditions are appropriate for use of this drawing. Contents within the inner border shall not be altered, except for the addition of the Detail designation.

NO	DESCRIPTION OF REVISIONS	MADE BY	DATE
1	MODIFIED GENERAL NOTE 1	RLF	7/05
2	DECREASED REBAR DIMENSION FROM 1'-7 1/2" TO 1'-6"	RLF	7/05
3	REVISED NOTE TO DESIGNER	RLF	10/06
4			